

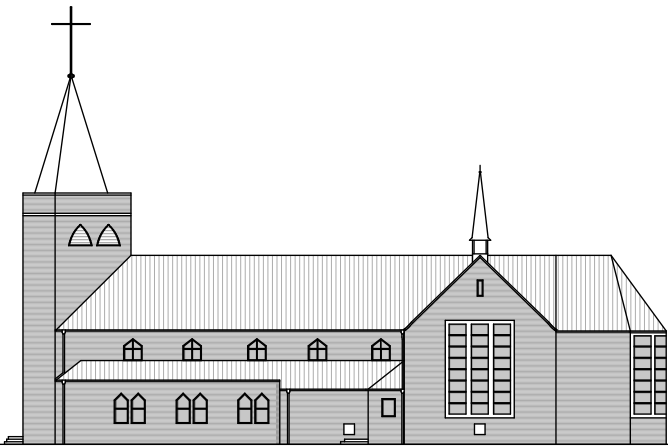


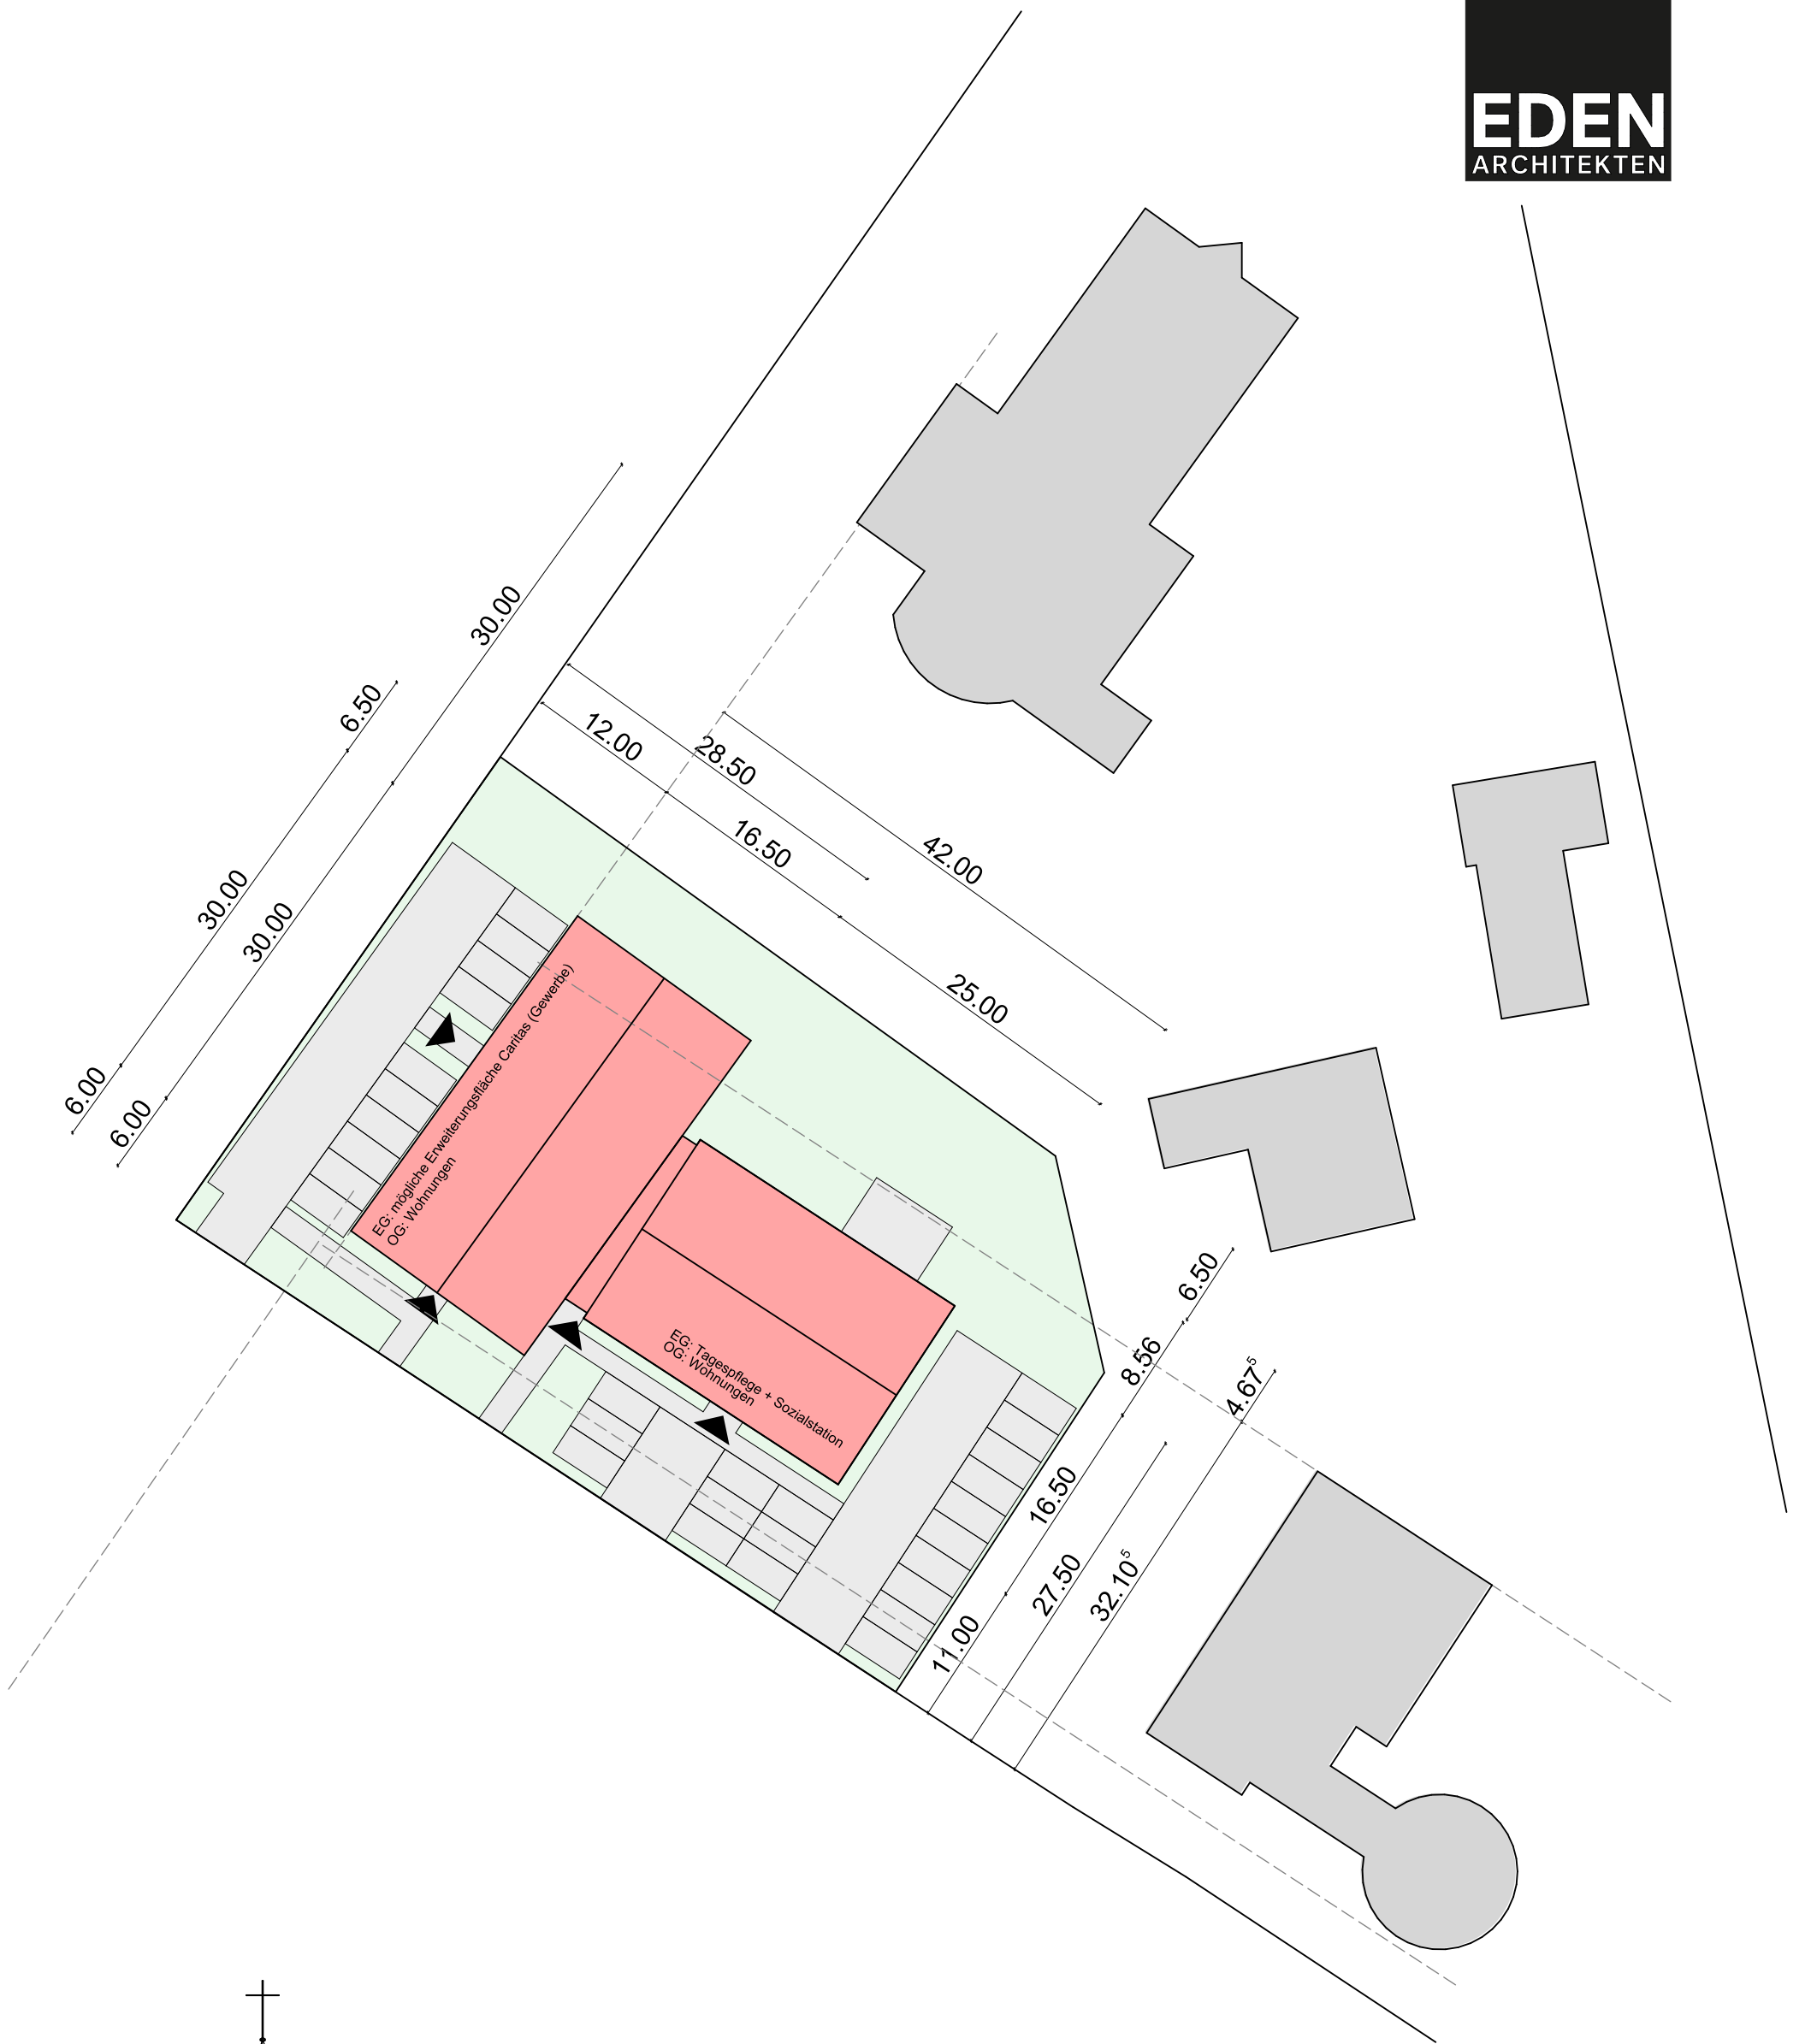

+12.50
+7.50

+12.50
+7.50

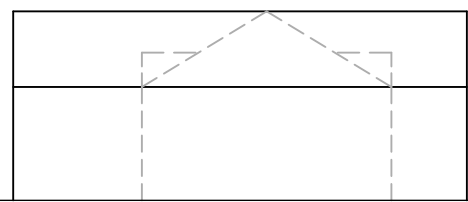

BVA - Knief

Lageplan / Ansicht

1:500

02.12.2020